


NOTE: height of garage panel level with house panel

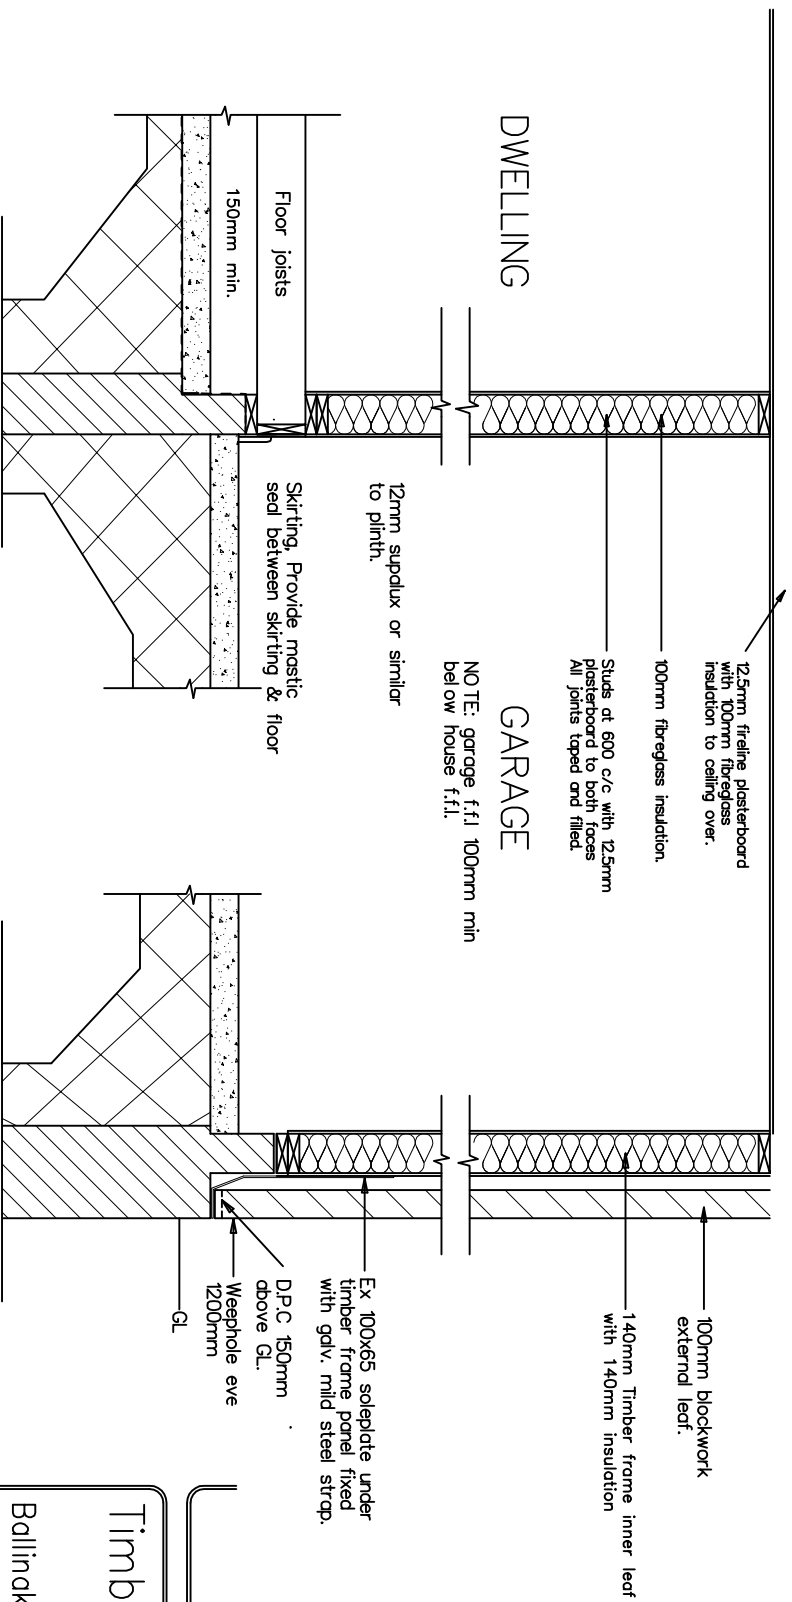

DWELLING

GARAGE

NOTE: garage f.f.l 100mm min below house f.f.l.

Junction of Suspended Timber Floor to Garage Concrete Floor

Copyright 2013
 RECEIVED, INSPECTED,
 AND APPROVED -
 DATE - _____
 SIGN - _____

Timbertech Homes Ltd.
 Ballinacill Yard,
 Enfield,
 Co. Meath.
 Tel: ++353 (0) 46 954 2854
 Fax: ++353 (0) 46 954 2853

Client: Timbertech Homes Ltd. Ballinacill Yard Enfield, Co. Meath	Date: 11/01/13 Drawn by: Fergal O'Malley
Title: Timber Floor (Suspended) at Garage	Drawing Nr: DET. 05
Project: Details	