


Detail B1
First Floor Level Wall/Floor Junction

Joists parallel to party wall
Joists perpendicular to party wall.

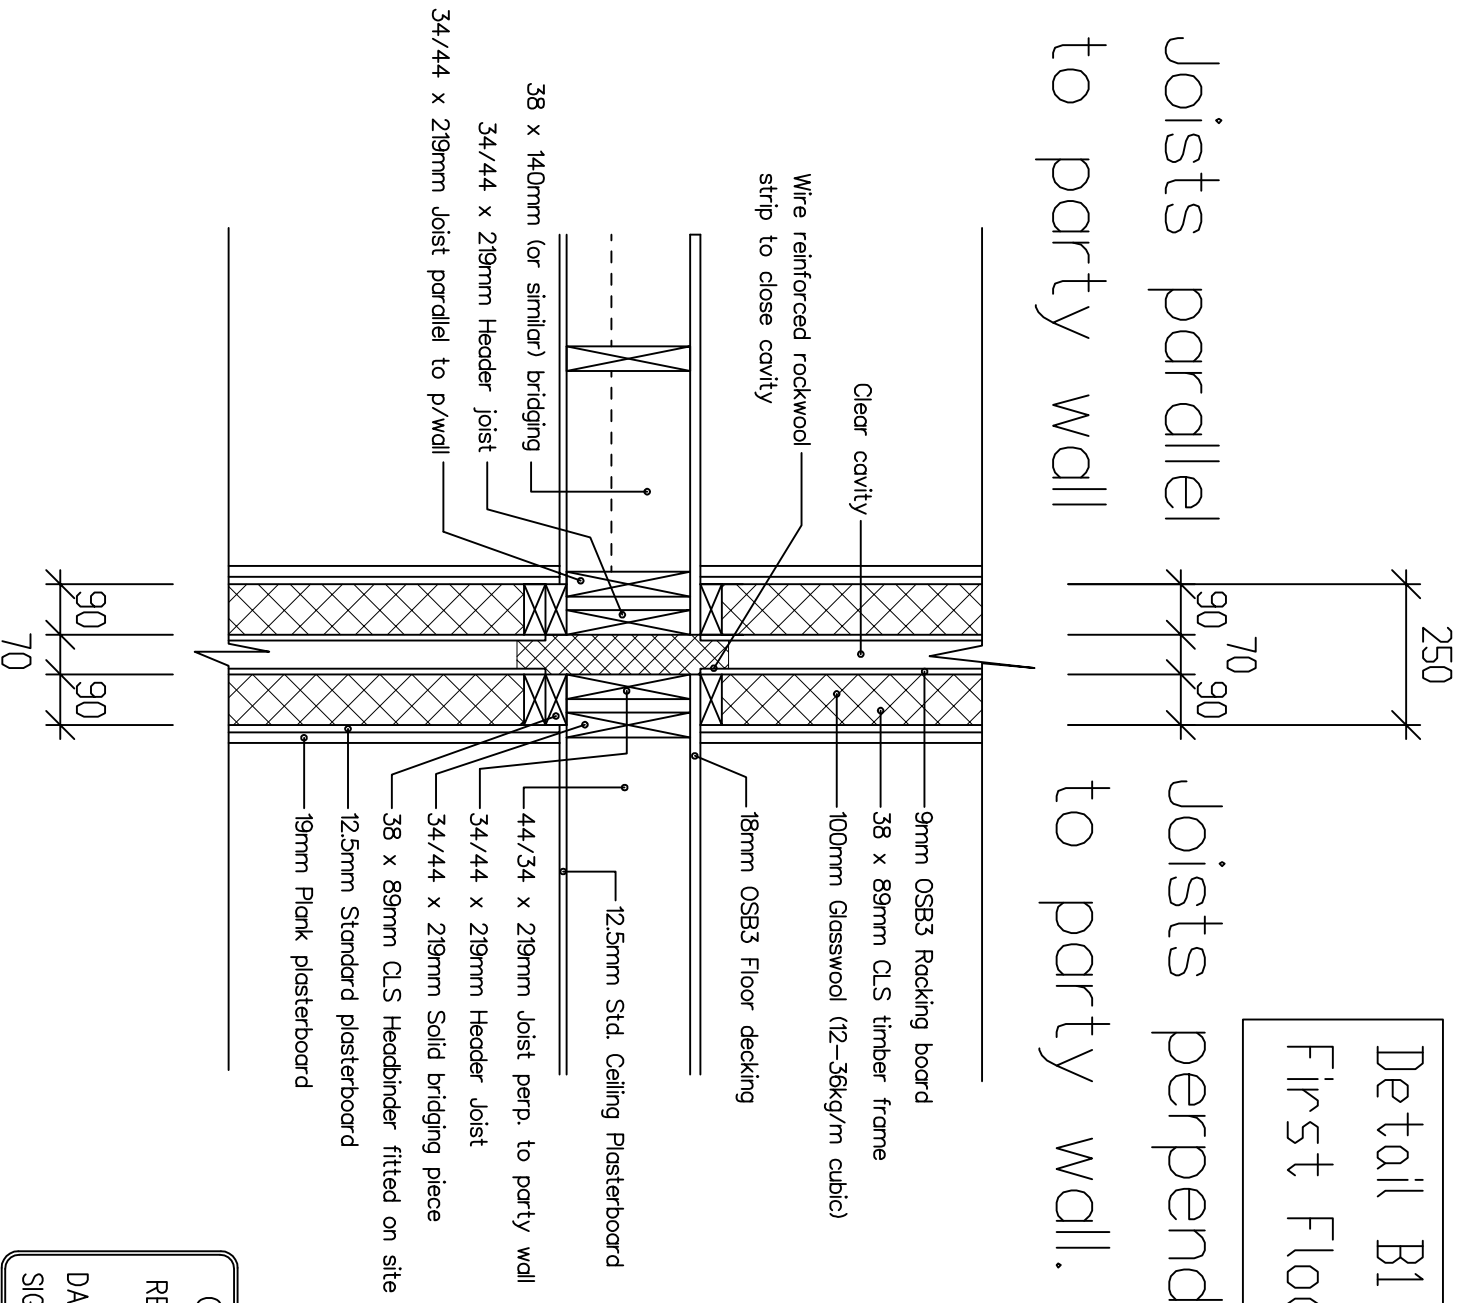

Copyright 2013
RECEIVED, INSPECTED,
AND APPROVED -
DATE - _____
SIGN - _____

Timbertech Homes Ltd.
Bollinckill Yard,
Enfield,
Co. Meath.
Tel: ++353 (0) 46 954 2854
Fax: ++353 (0) 46 954 2853

Client: Timbertech Homes Ltd. Bollinckill Yard Enfield, Co. Meath	Date: 11/01/13 Drawn by: Fergal O'Malley
Title: First Floor Level/Party Wall	Drawing Nr. DET.23 Project: Details