


Detail B1
First Floor Level Wall/Floor junction

Joists parallel to party wall
Joists perpendicular to party wall.

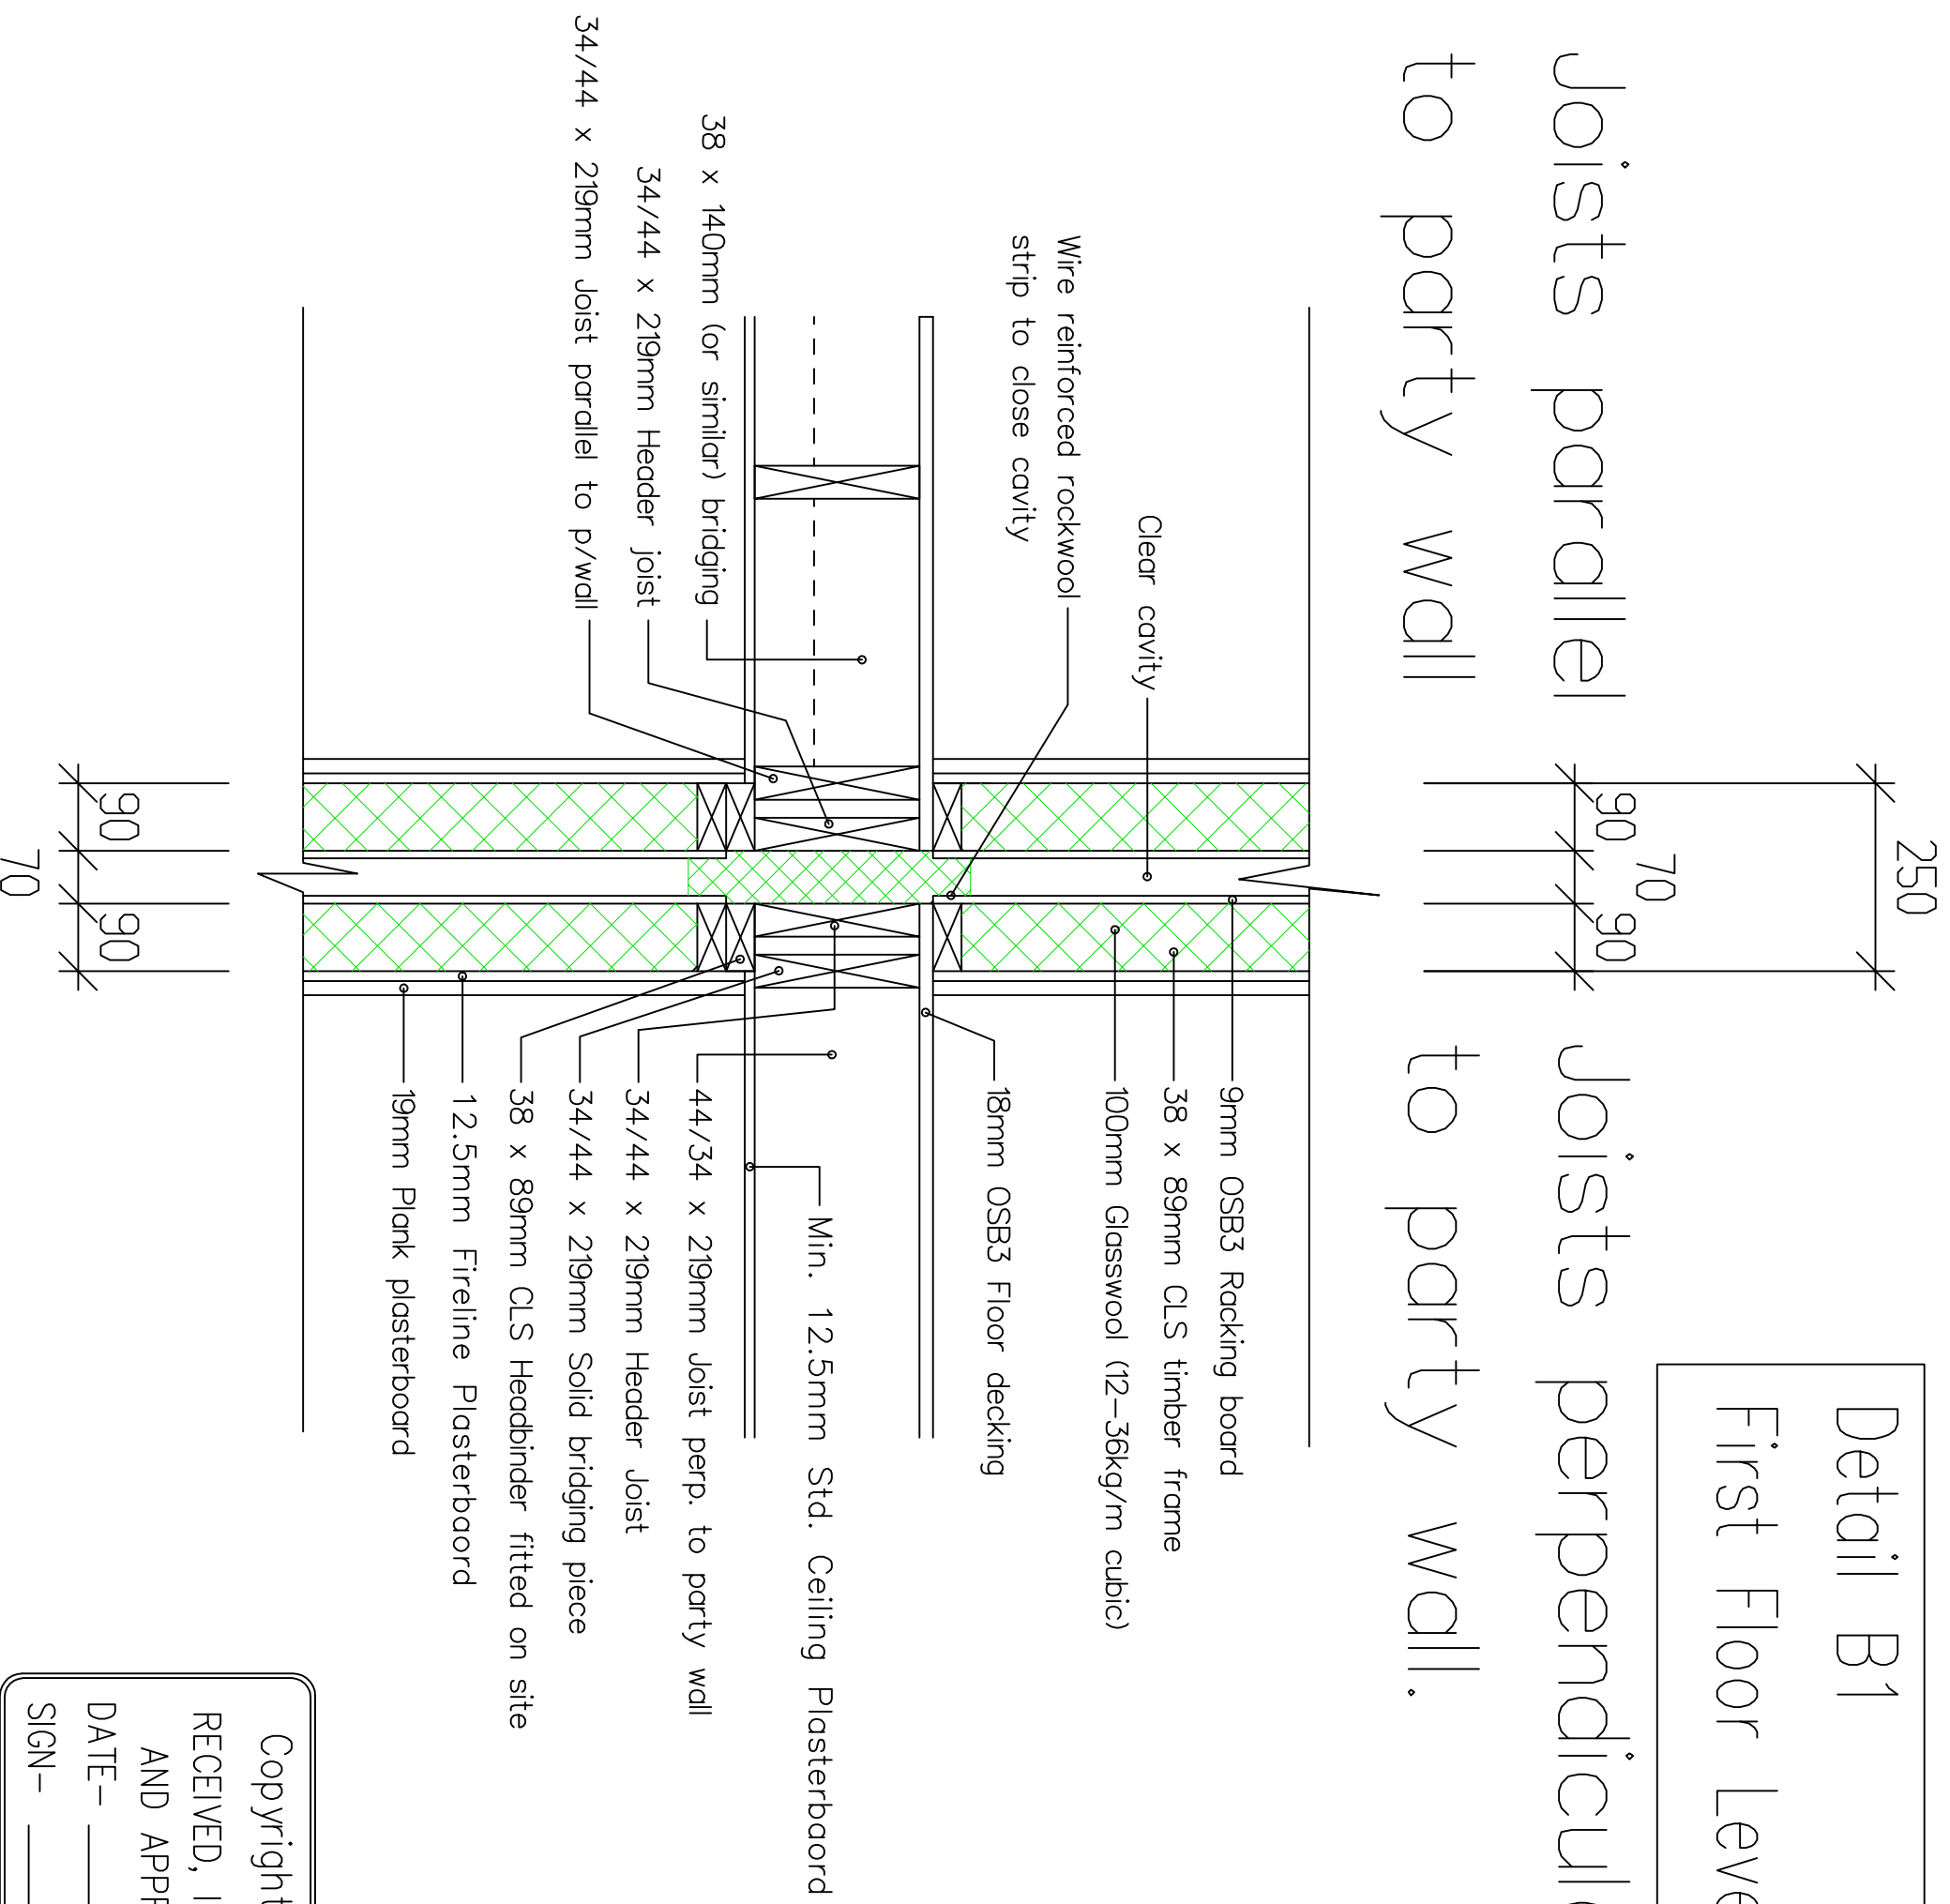

Copyright 2017
RECEIVED, INSPECTED,
AND APPROVED -
DATE - _____
SIGN - _____

Timbertech Homes Ltd.
Ballinakil Yard,
Enfield,
Co. Meath.
Tel: ++353 (0) 46 954 2854
Fax: ++353 (0) 46 954 2853

Client: Timbertech Homes Ltd. Ballinakil Yard Enfield, Co. Meath	Date: 13/11/2017 Drawn by: Fergal O' Molley
Title: First Floor Level/Party Wall	Drawing Nr: DET.23 Project: Details