


Detail A2
 Ground Floor Level P/Wall Floor Junction
 Timber Floor Construction

Joists parallel
 to party wall

Joists perpendicular
 to party wall

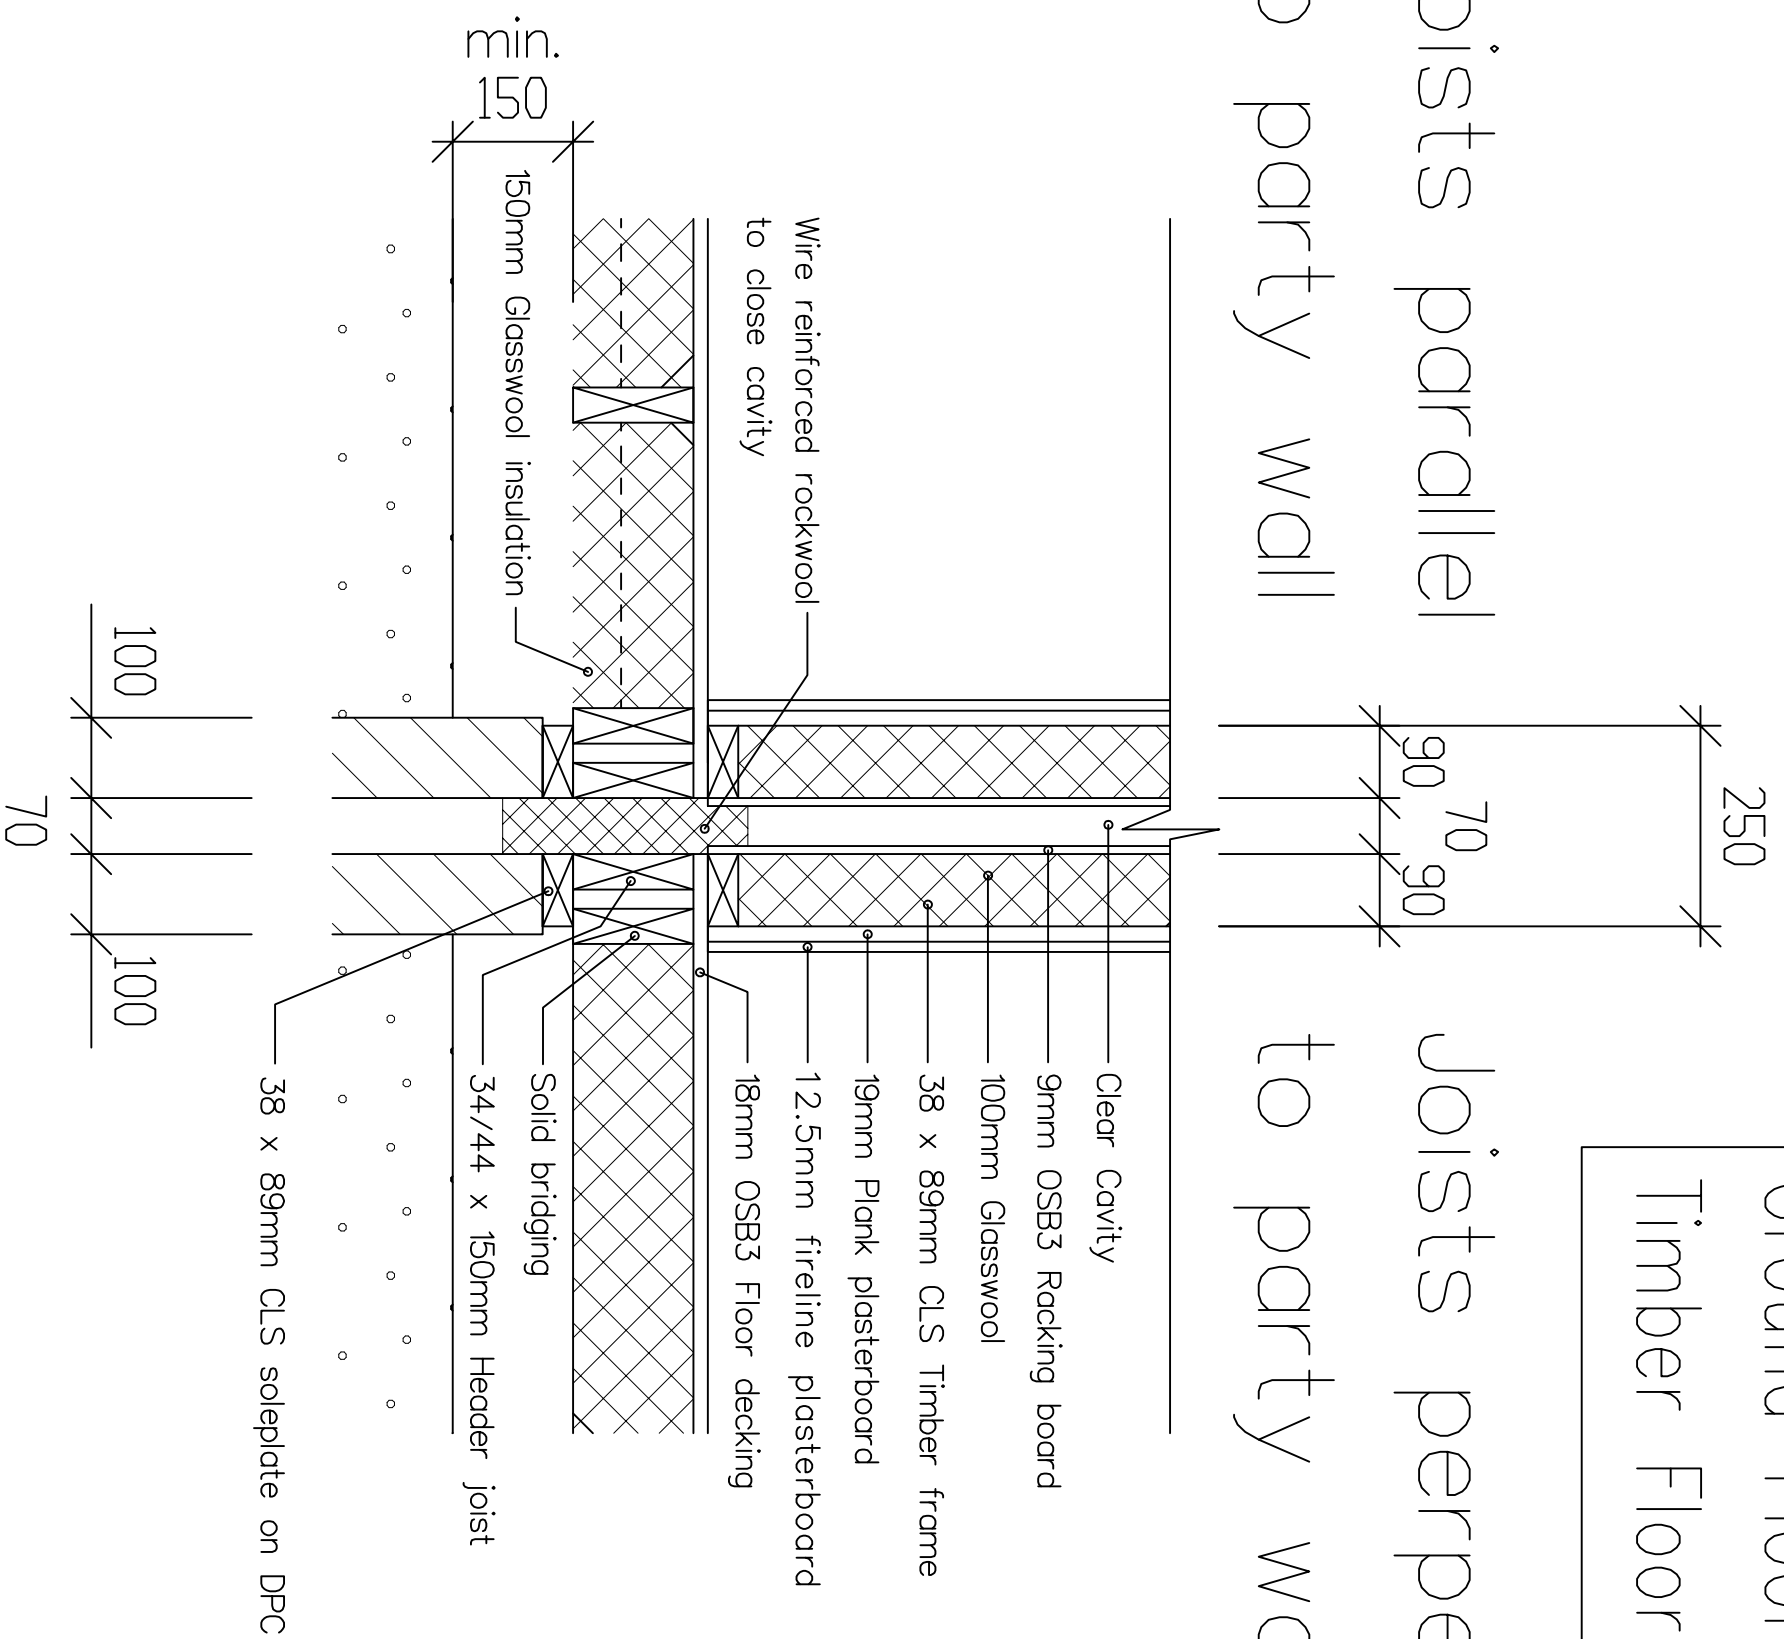

Copyright 2017
 RECEIVED, INSPECTED,
 AND APPROVED -
 DATE - _____
 SIGN - _____

Timbertech Homes Ltd.
 Ballinakil Yard,
 Enfield,
 Co. Meath.
 Tel: ++353 (0) 46 954 2854
 Fax: ++353 (0) 46 954 2853

Client: Timbertech Homes Ltd. Ballinakil Yard Enfield, Co. Meath	Date: 13/11/2017 Drawn by: Fergal O' Malley
Title: Ground Floor Level P/Wall Junction	Drawing Nr: DET. 24 Project: Details