


# Detail C1

## First Floor Ceiling to P/Wall Junction

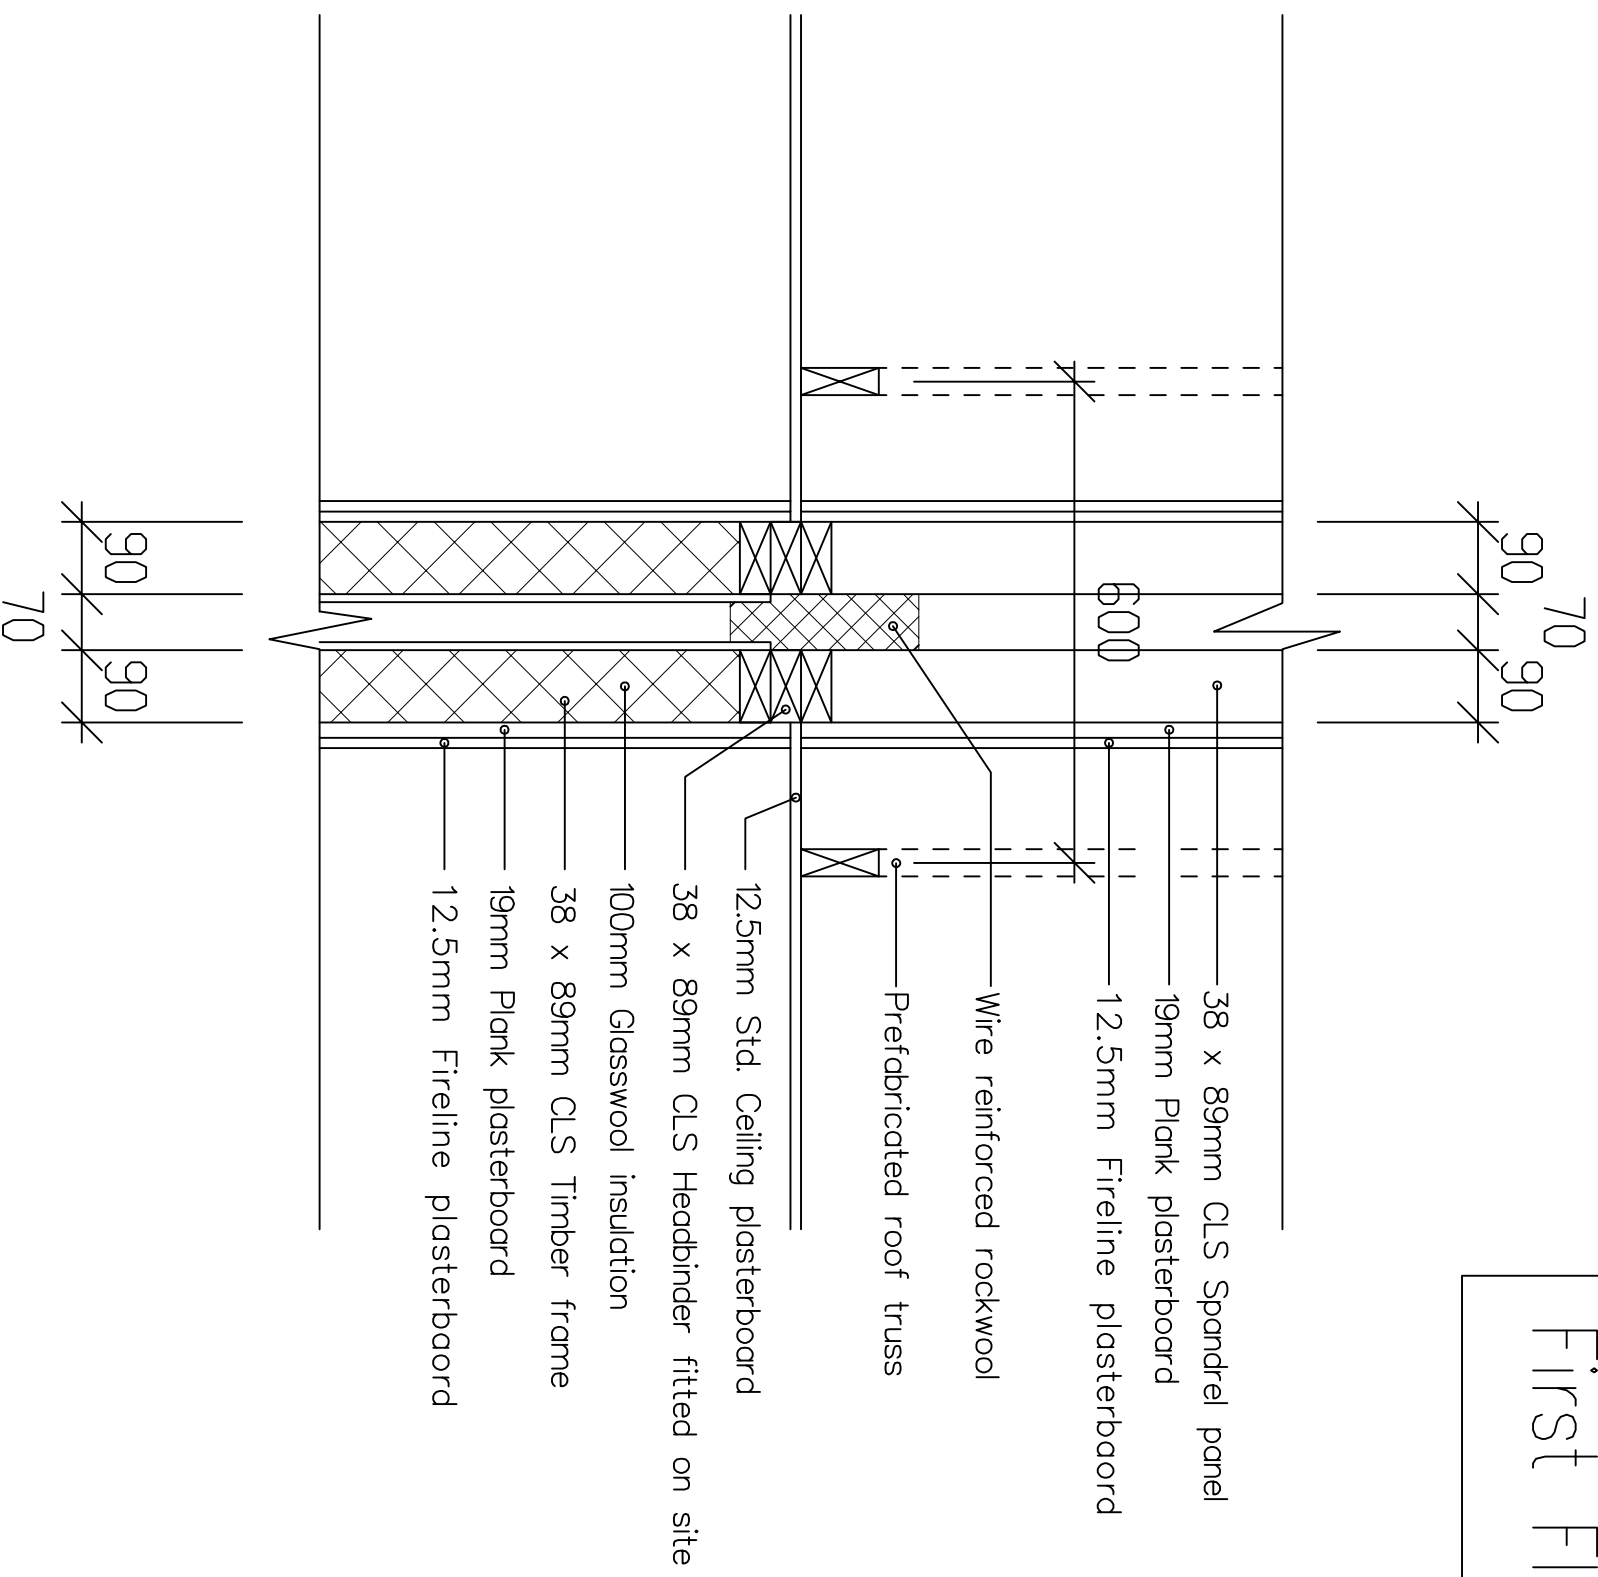

Copyright 2017  
RECEIVED, INSPECTED,  
AND APPROVED -  
DATE - \_\_\_\_\_  
SIGN - \_\_\_\_\_

Timbertech Homes Ltd.  
Ballinckill Yard,  
Enfield,  
Co. Meath.  
Tel: ++353 (0) 46 954 2854  
Fax: ++353 (0) 46 954 2853

Client: Timbertech Homes Ltd. Ballinckill Yard Enfield, Co. Meath	Date: 13/11/2017 Drawn by: Fergal O' Malley
Title: First Floor Ceiling to P/Wall Junction	Drawing Nr: DET. 25 Project: Details