


Detail D1 Roof to P/Wall Junction

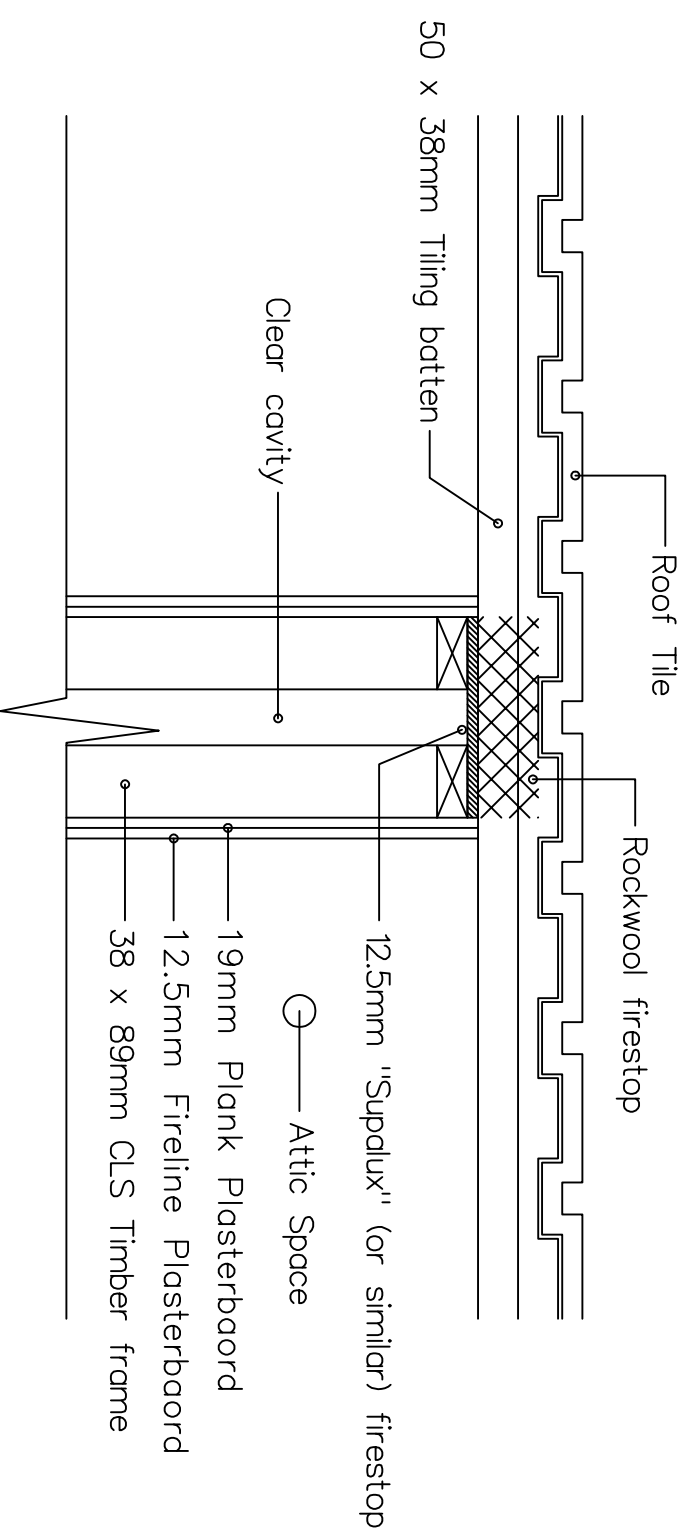

Copyright 2017
RECEIVED, INSPECTED,
AND APPROVED -
DATE - _____
SIGN - _____

Timbertech Homes Ltd.
Ballinakill Yard,
Enfield,
Co. Meath.
Tel: ++353 (0) 46 954 2854
Fax: ++353 (0) 46 954 2853

Client: Timbertech Homes Ltd. Ballinakill Yard Enfield, Co. Meath	Date: 13/11/2017 Drawn by: Fergal O' Malley
Title: Roof to P/Wall Junction	Drawing Nr: DET. 26 Project: Details