
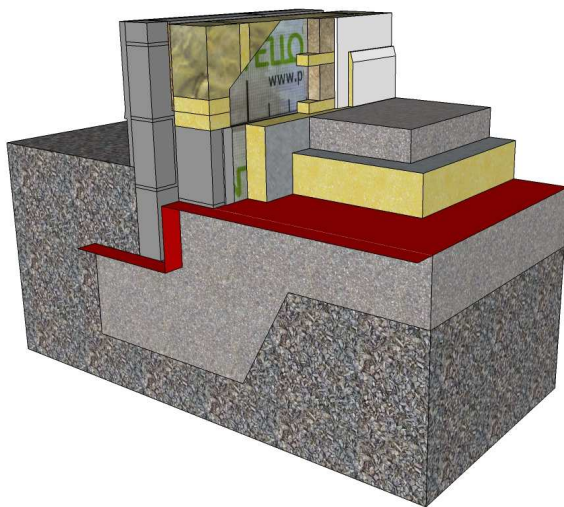


1D

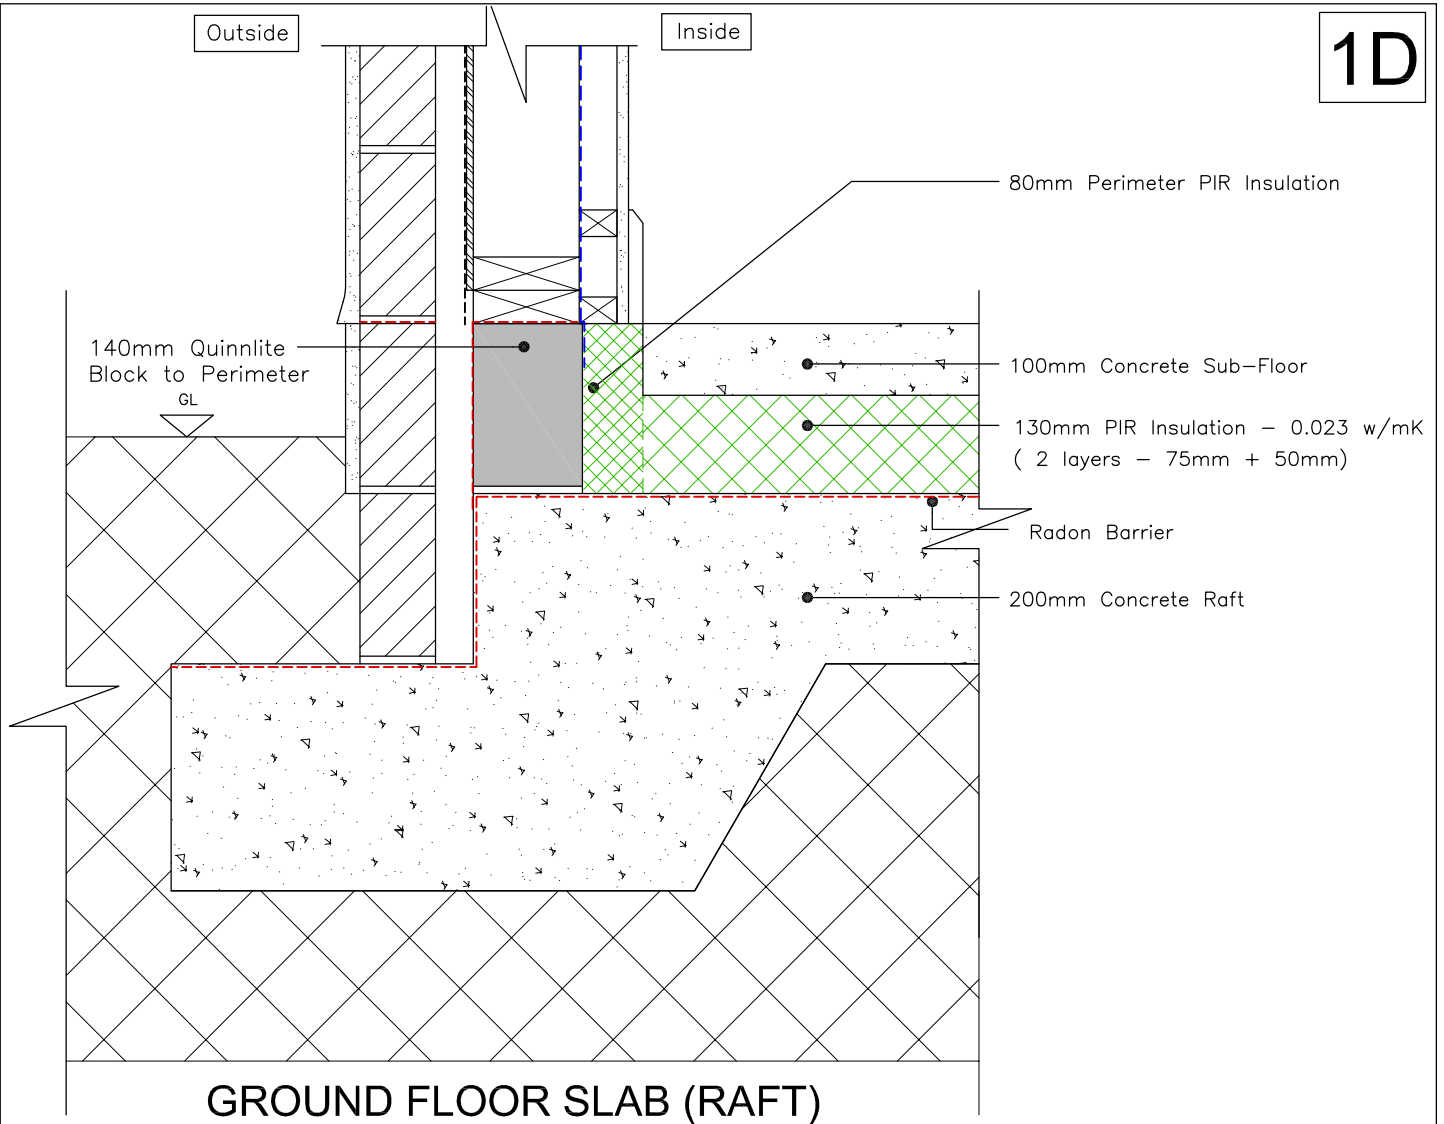

U-VALUE
0.15

Notes:
P/A = 0.5

Copyright 2017
RECEIVED, INSPECTED,
AND APPROVED -
DATE - _____
SIGN - _____

Timbertech Homes Ltd.
Ballinakill Yard,
Enfield,
Co. Meath
Tel : ++353 (0) 46 954 2854

Title: Ground Floor Slab (Raft)	Date: 03.10.2017
Scale: 1:10 on A4	Detail: 1D