



3N

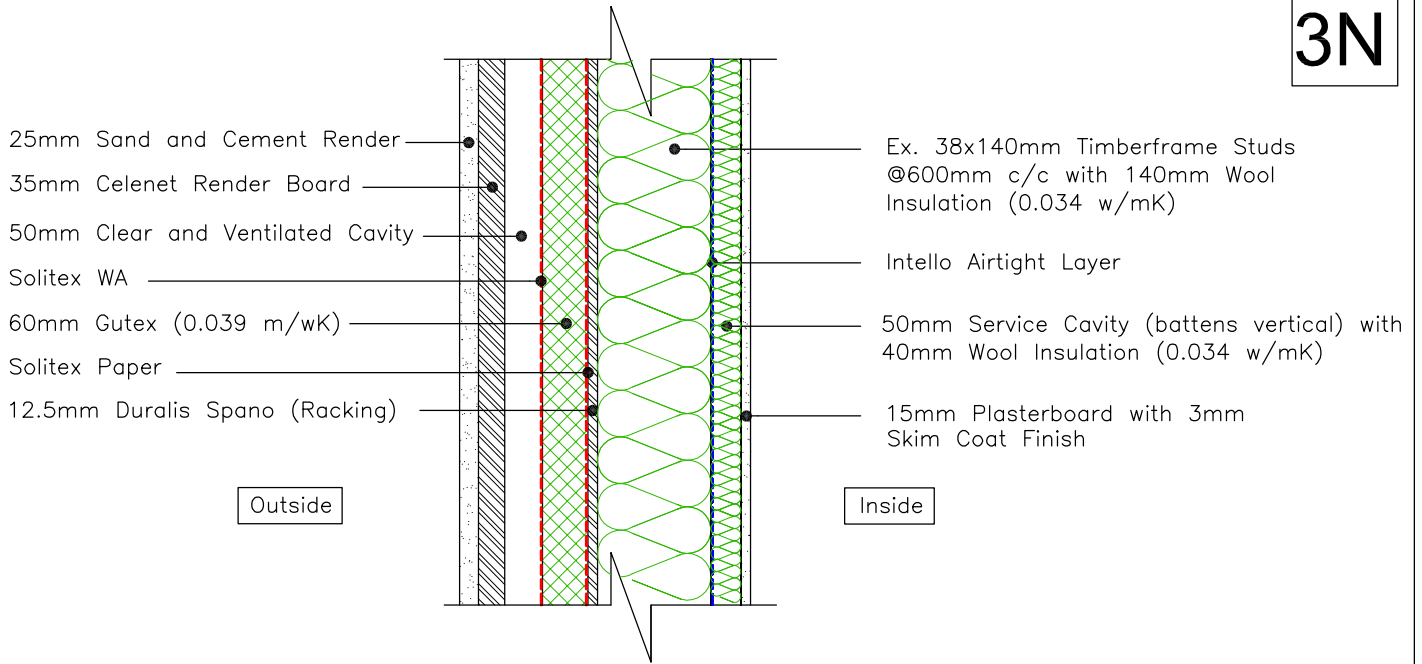

140mm Timberframe External Wall (wool insulation & gutex)

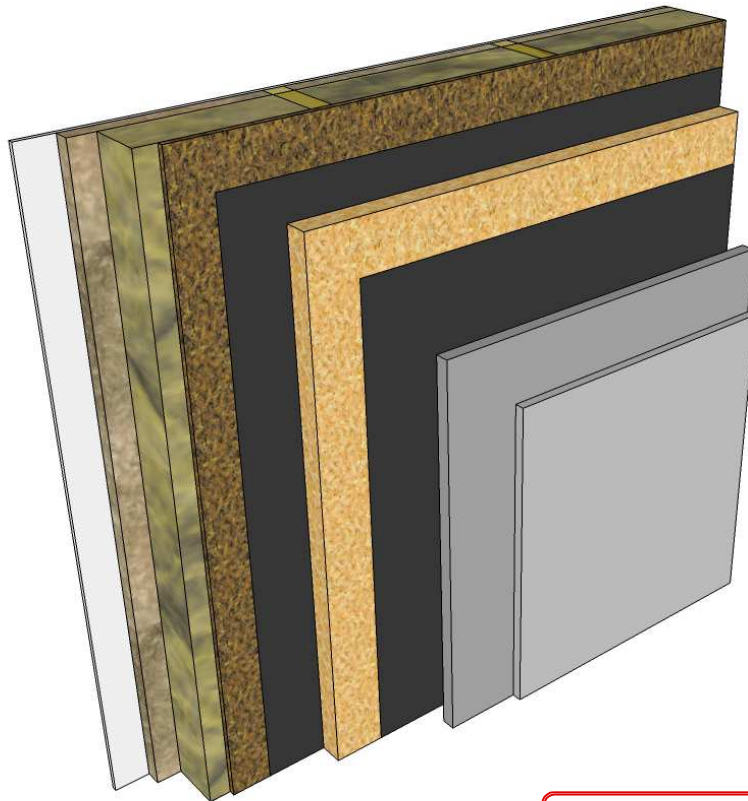

**U-VALUE**  
**0.17**

Notes:

Copyright 2014  
RECEIVED, INSPECTED,  
AND APPROVED -  
DATE - \_\_\_\_\_  
SIGN - \_\_\_\_\_

Timbertech Homes Ltd.  
Ballinakill Yard,  
Enfield,  
Co. Meath  
Tel : ++353 (0) 46 954 2854

Title: 140mm Timberframe External Wall (gutex & wool)	Date: 19.03.2014
Scale: 1:10 on A4	Detail: 3N