



5C

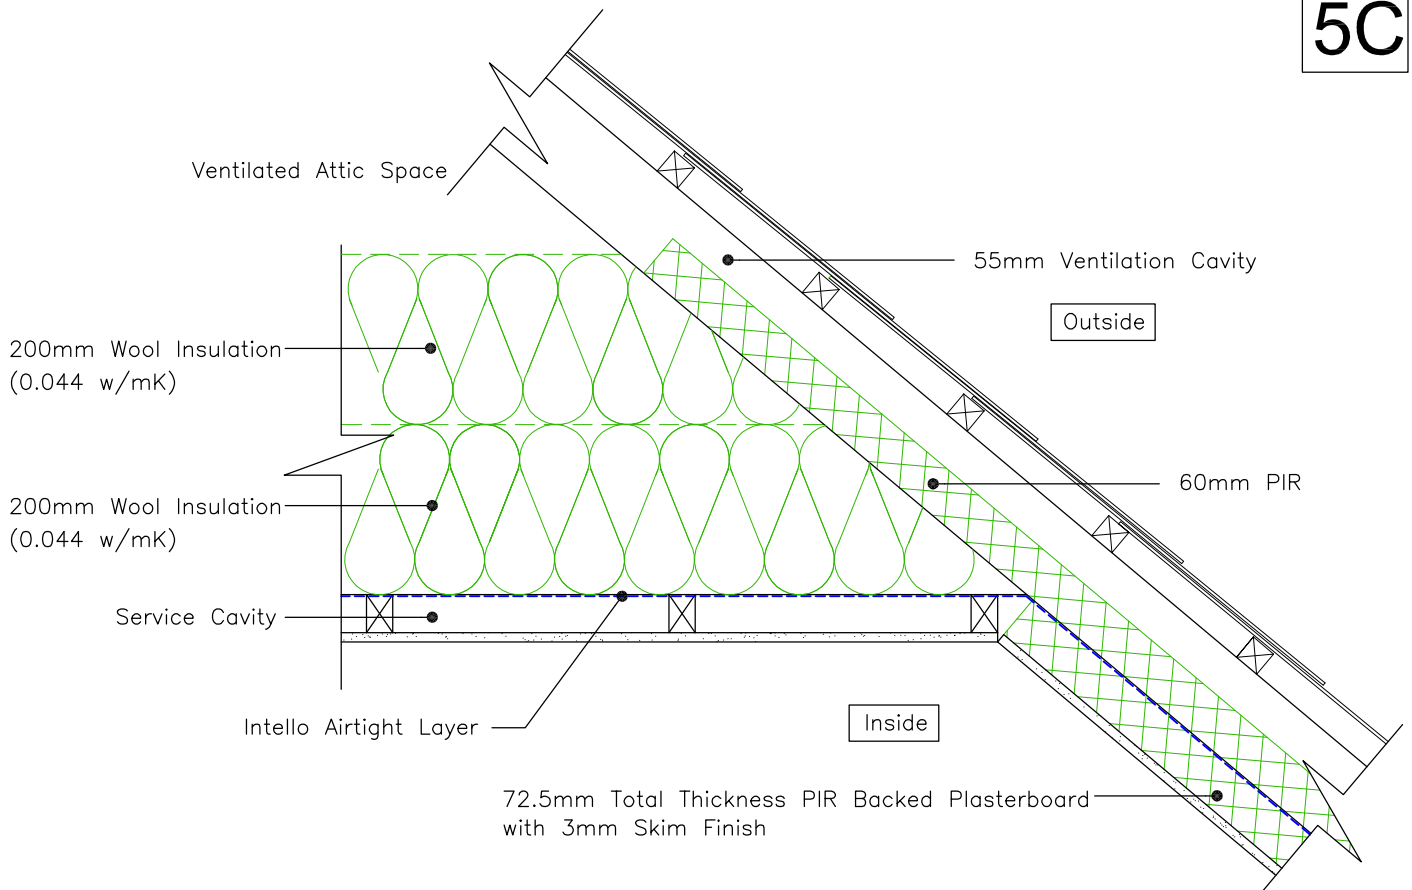

HORIZONTAL CEILING & SLOPING CEILING (wool & PIR insulation)

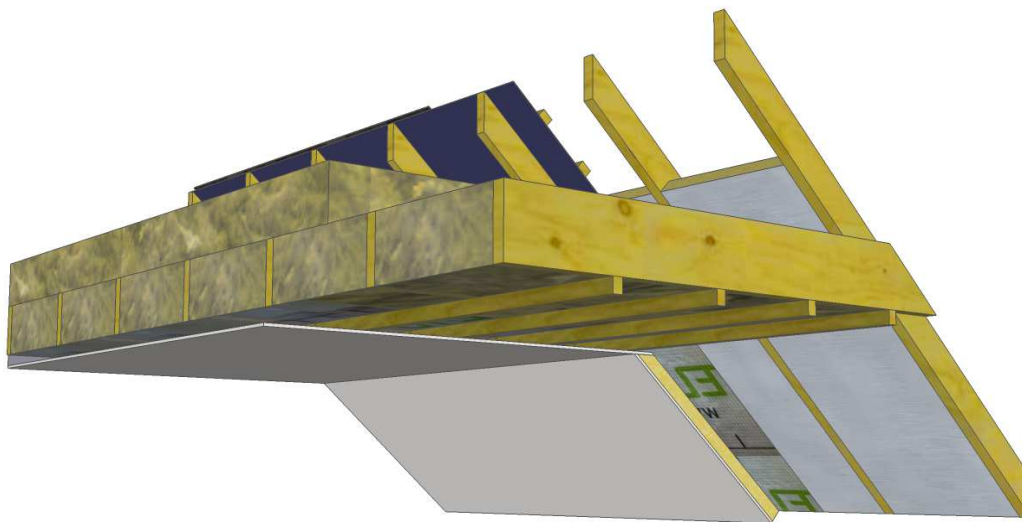

U-VALUE
 Hor. 0.11
 Slope. 0.19
 Notes:

Timbertech Homes Ltd.
 Ballinakill Yard,
 Enfield,
 Co. Meath
 Tel : ++353 (0) 46 954 2854

Copyright 2017
 RECEIVED, INSPECTED,
 AND APPROVED -
 DATE - _____
 SIGN - _____

Title: Horizontal Ceiling & Sloping Ceiling (wool & PIR)	Date: 03.10.2017
Scale: 1:10 on A4	Detail: 5C