



5D

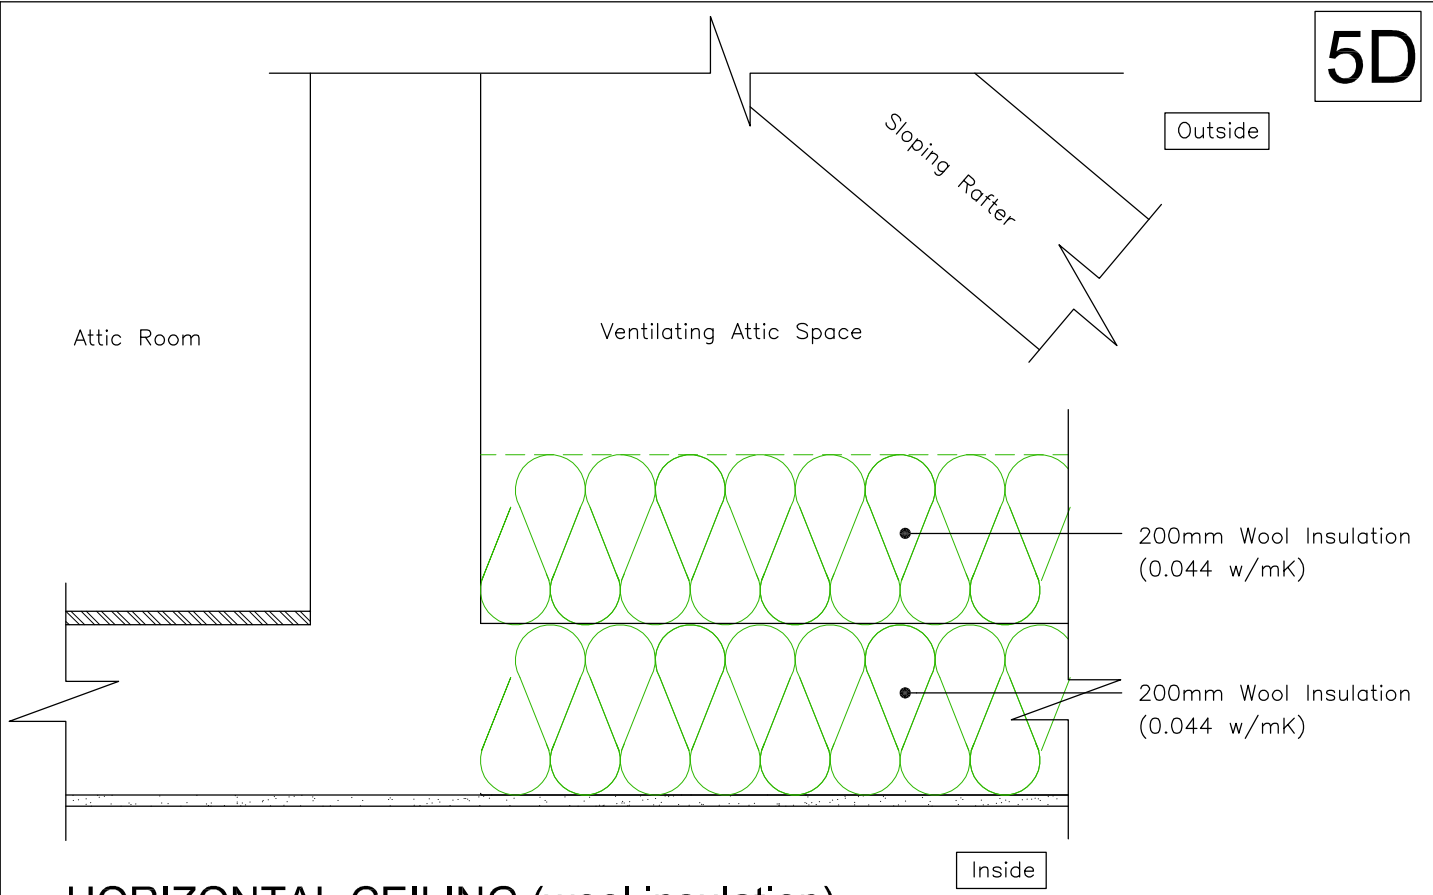

**HORIZONTAL CEILING (wool insulation)**

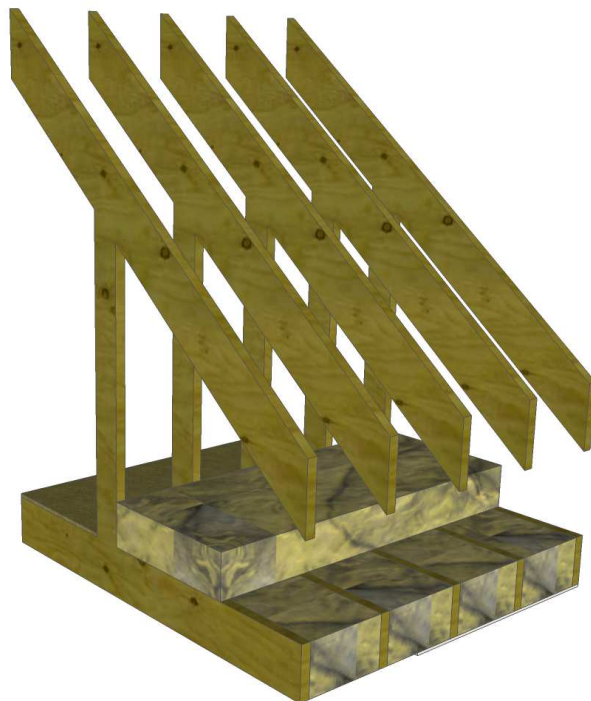

**U-VALUE**  
**0.11**

Notes:

Copyright 2013  
RECEIVED, INSPECTED,  
AND APPROVED -  
DATE - \_\_\_\_\_  
SIGN - \_\_\_\_\_

**Timbertech Homes Ltd.**  
Ballinakill Yard,  
Enfield,  
Co. Meath  
Tel : ++353 (0) 46 954 2854

Title: Horizontal Ceiling (wool)	Date: 11.01.2013
Scale: 1:10 on A4	Detail: 5D