



5E

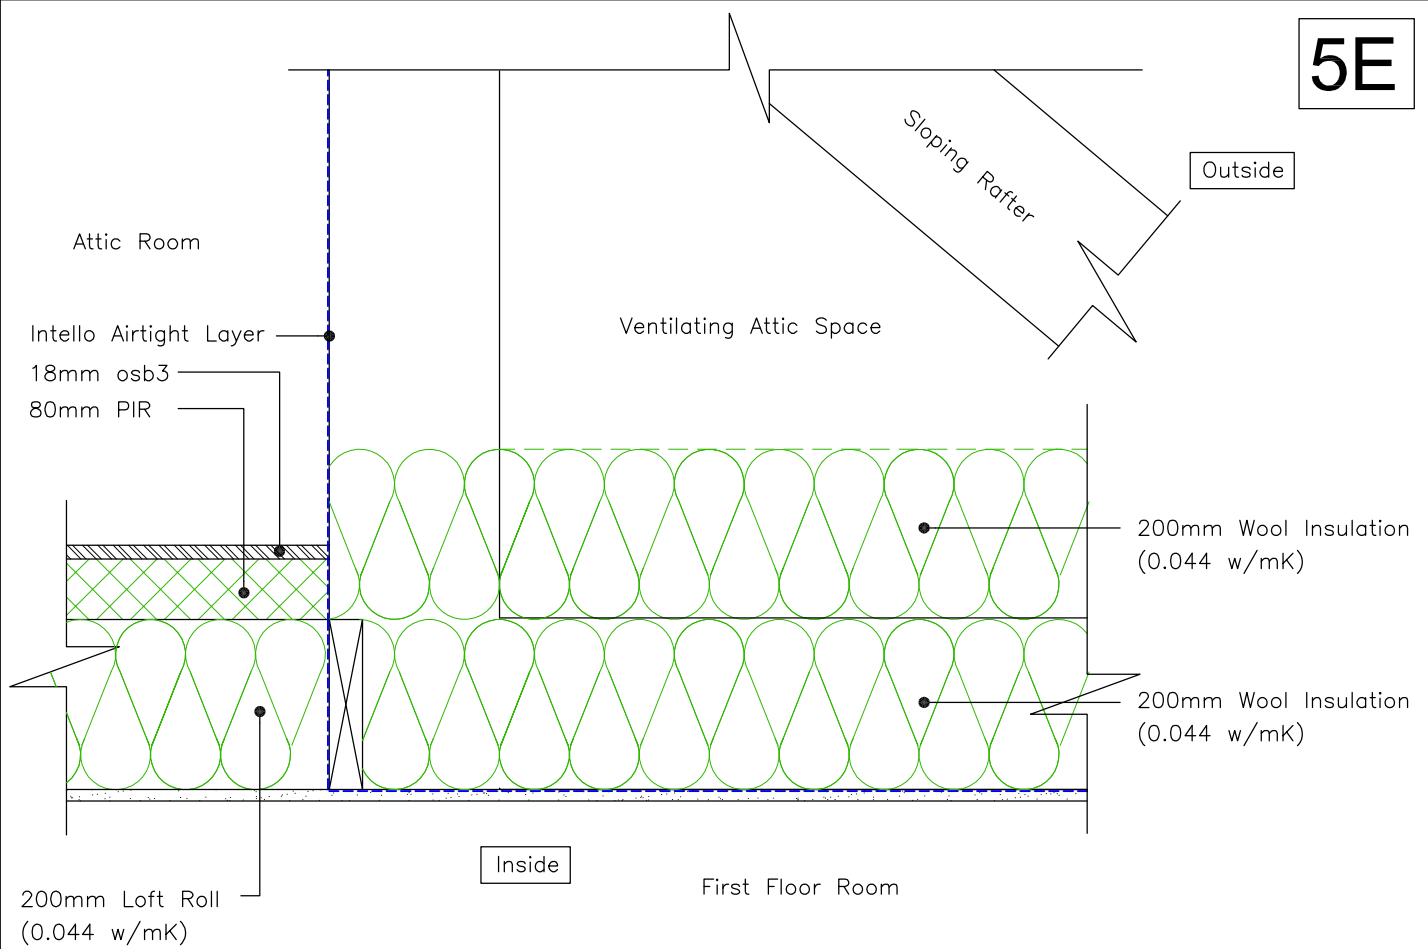

ATTIC FLOOR /HORIZONTAL CEILING (attic uninsulated)

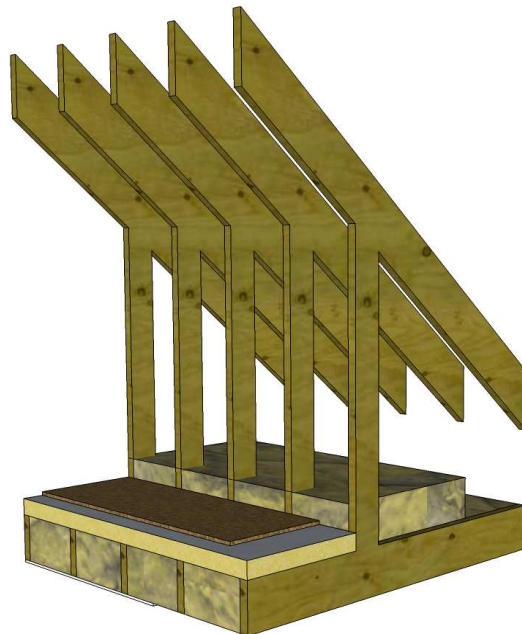

U-VALUE
0.13

Notes:

Copyright 2013
RECEIVED, INSPECTED,
AND APPROVED -
DATE - _____
SIGN - _____

Timbertech Homes Ltd.
Ballinakill Yard,
Enfield,
Co. Meath
Tel : ++353 (0) 46 954 2854

Title: Attic Floor/Horizontal Ceiling (wool & PIR)	Date: 11.01.2013
Scale: 1:10 on A4	Detail: 5E