



5K

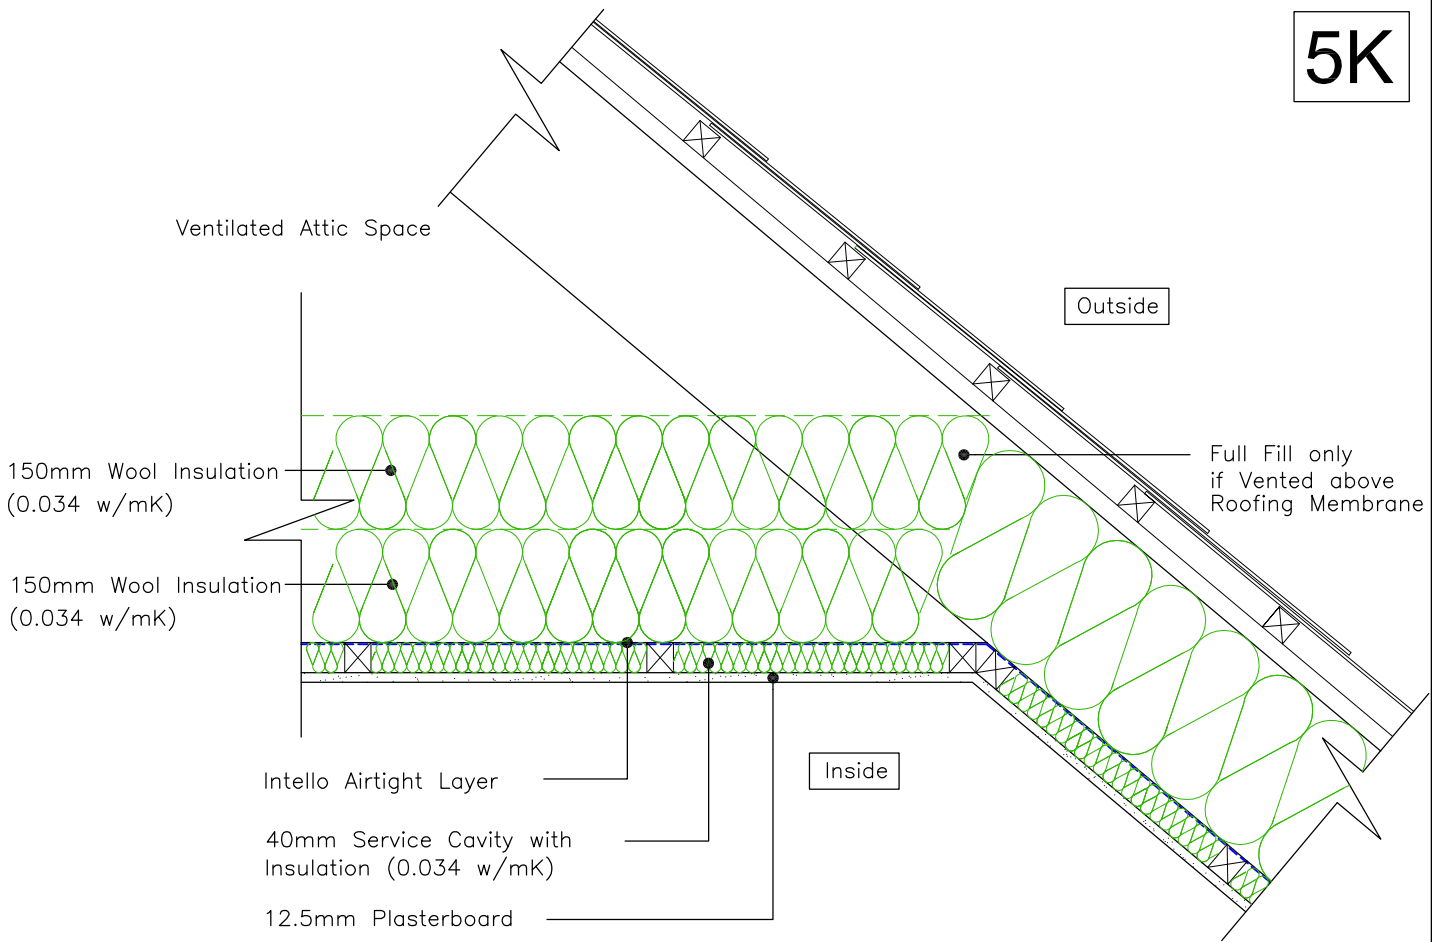

**HORIZONTAL CEILING (wool insulation)**

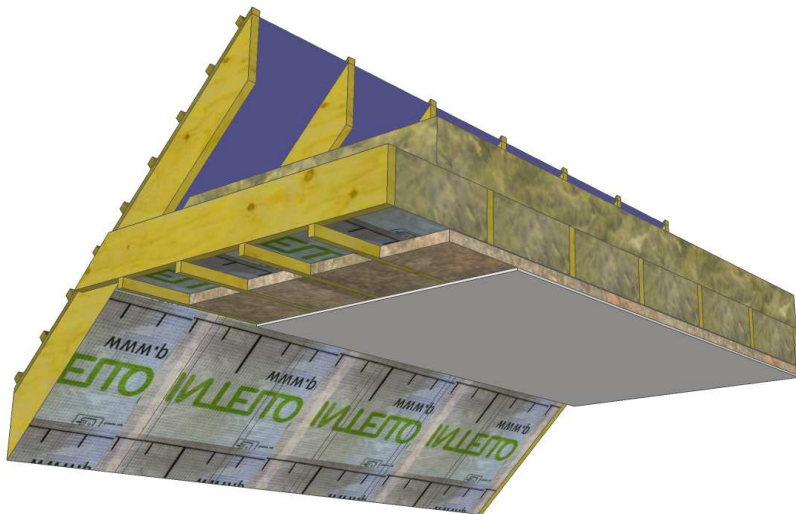

**U-VALUE**  
**0.10**

Notes:

Copyright 2014  
RECEIVED, INSPECTED,  
AND APPROVED -  
DATE - \_\_\_\_\_  
SIGN - \_\_\_\_\_

**Timbertech Homes Ltd.**  
Ballinakill Yard,  
Enfield,  
Co. Meath  
Tel : ++353 (0) 46 954 2854

Title: Horizontal Ceiling - wool Insulation	Date: 31.01.2014
Scale: 1:10 on A4	Detail: 5K